



Site

Wal-Mart

Buffalo Wild Wings

Auto Zone

First Banker's Trust

Farm King

HyVee

ALDI

Bower Road Extension

29 Acres

E Jackson St

E Wheeler St

1690 E Jackson St, Macomb, IL

N Scotland St

67


Google Earth

Eye alt 39

© 2012 Google
Image McDonough County GIS Consortium

40°27'31.77" N 90°38'39.60" W elev 694 ft

Imagery Date 3/31/2010

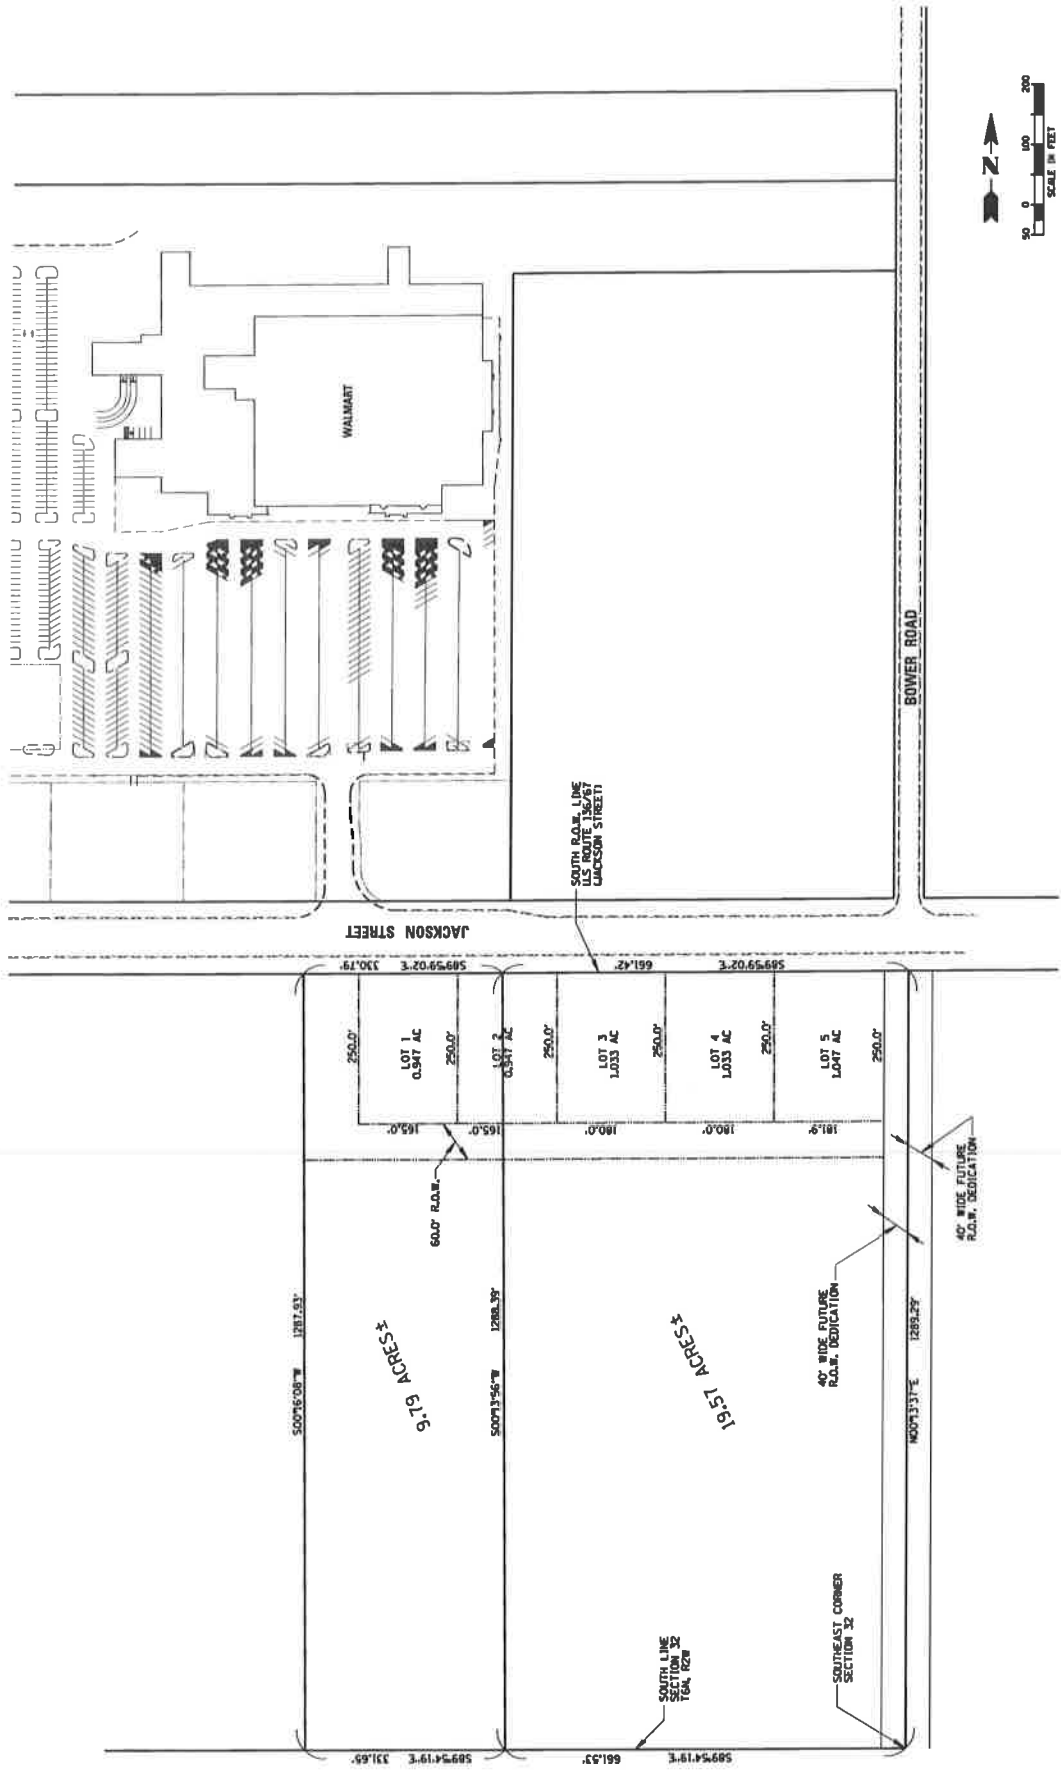

CHRISTOPHER B. BURKE ENGINEERING LTD. 202 NE Madison Avenue, Suite 301 Macomb, Illinois 61455 (815) 828-8888 Design Firm Registration # 104-001175		CLIENT:	TITLE:	PROJECT NO.
9.19 ACRES ±		19.57 ACRES ±	SITE PLAN MACOMB, ILLINOIS	SHEET OF DRAWING NO.
500'15.08" W 1787.53'	500'15.56" W 1288.39'	509'54.19" E 331.65'	509'54.02" E 330.19'	509'54.02" E 330.19'
661.42'	661.42'	661.42'	661.42'	661.42'
181.9'	180.0'	180.0'	180.0'	180.0'
250.0'	250.0'	250.0'	250.0'	250.0'
LOT 1 0.947 AC	LOT 2 0.947 AC	LOT 3 1.033 AC	LOT 4 1.033 AC	LOT 5 1.047 AC
60.0' R.O.W.	60.0' R.O.W.	40' WIDE FUTURE R.O.W. DEDICATION	40' WIDE FUTURE R.O.W. DEDICATION	40' WIDE FUTURE R.O.W. DEDICATION
SOUTHWEST CORNER SECTION 32	SOUTHWEST CORNER SECTION 32	SOUTHWEST CORNER SECTION 32	SOUTHWEST CORNER SECTION 32	SOUTHWEST CORNER SECTION 32
SOUTH R.O.W. LINE U.S. ROUTE 136/67 JACKSON STREET	
BOWER ROAD	BOWER ROAD	BOWER ROAD	BOWER ROAD	BOWER ROAD
WALMART	WALMART	WALMART	WALMART	WALMART
SCALE IN FEET 0 100 200	SCALE IN FEET 0 100 200	SCALE IN FEET 0 100 200	SCALE IN FEET 0 100 200	SCALE IN FEET 0 100 200
N	N	N	N	N