




WINDSOR SQUARE CENTER

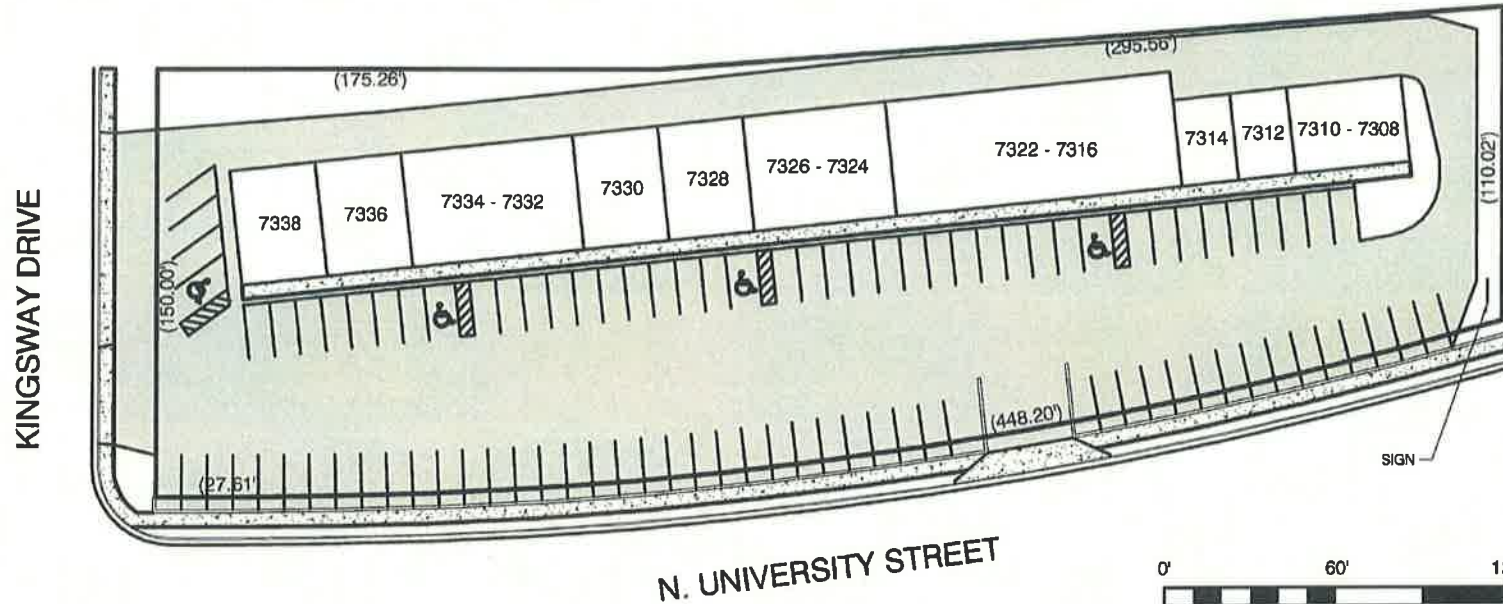


Address	Tenant	Size	SF
7308-7310	Perfect Melody	40'W X 30'D	1200
7312	Cullen Classic Barbershop	20'W X 30'D	600
7314	Shelter Insurance	20'W X 30'D	600
7316-7322	Available	100'W X 40'D	4000
7324	Massage	30'W X 40'D	1200
7326	Healthstar Homecare	20'W X 40'D	800
7328	Dance Studio	30'W X 40'D	1200
7332	Mirror Mirror Salon	60'W X 40'D	2400
7334	Available	60'W X 40'D	1200
7336	Available	30'W X 40'D	1200
7338	Untamed Chef	30'W X 40'D	1200

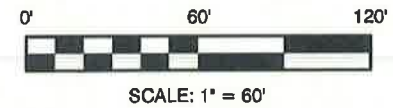

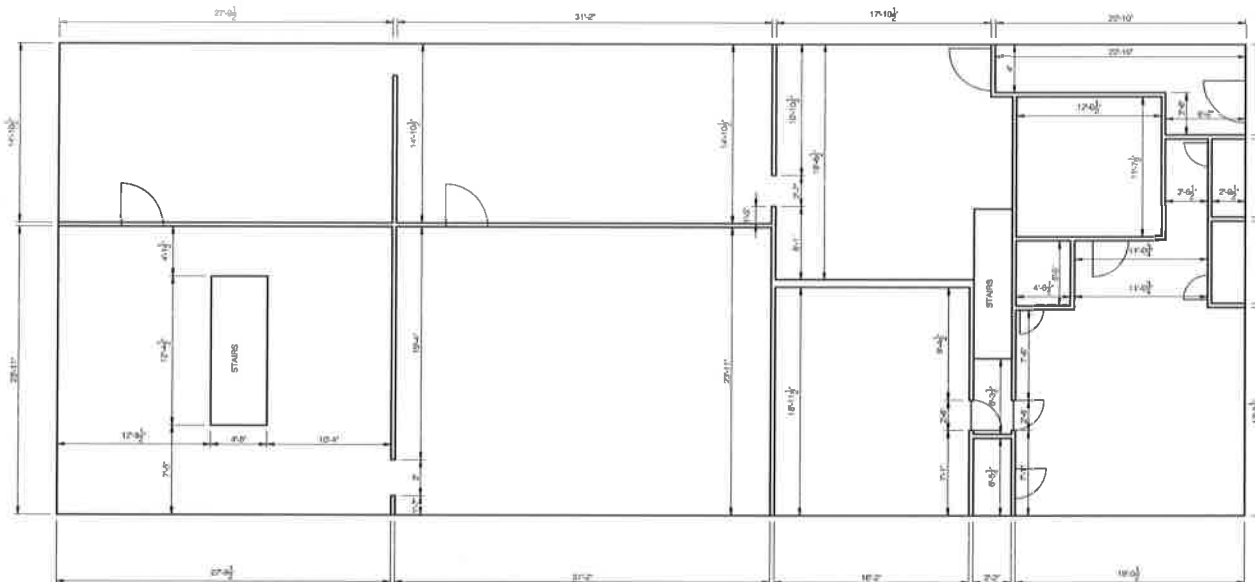

BASEMENT FLOOR PLAN
SCALE 1" = 8'

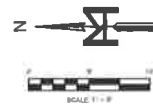

WALD/LAND CORPORATION

COUNTRY BRIDE
BASEMENT FLOOR PLAN


NO.	DATE	REVISIONS	BY	CHKD.

FILE NAME: ARCH COUNTRY BRIDE 08-188.dwg DATE: 05-10-13

SURVEYED	JMM
DRAWN	JMM
CHECKED	JMM
SCALE	1" = 8'
DATE	05-10-13

CLIENT:

PROJECT NO.	18-180
SHEET	2 OF 2
DRAWING NO.	180

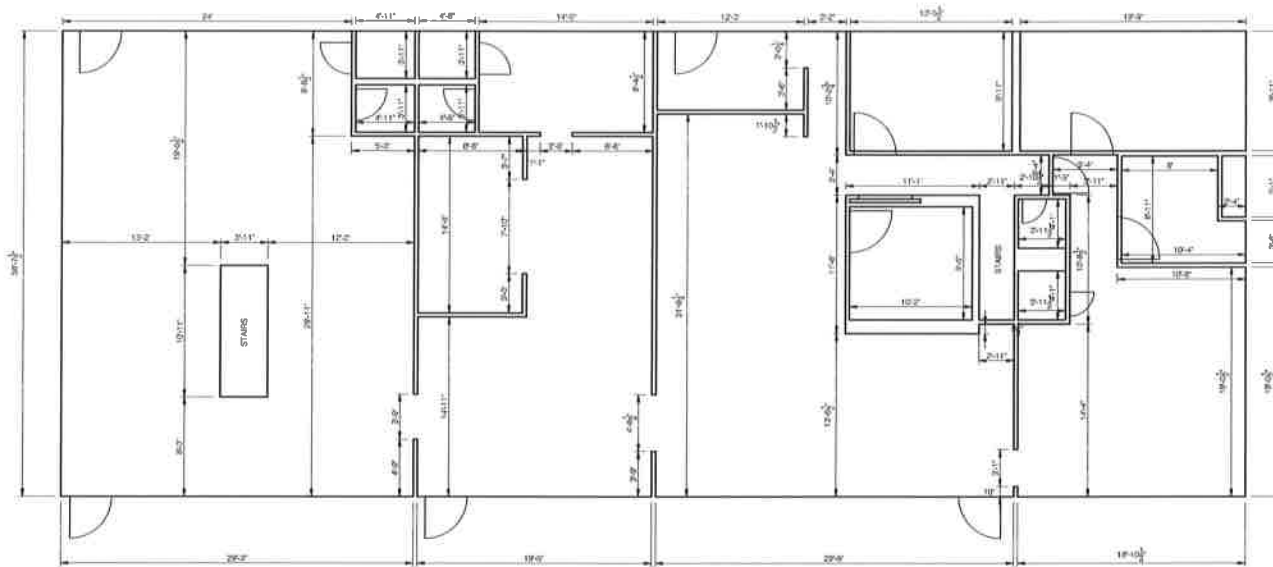

1ST FLOOR PLAN
SCALE 1" = 2'



M MOHR & KERR ENGINEERING & LAND SURVEYING, P.C.
5901 N. Prospect Road, Suite 05
Peoria, Illinois 61614
www.mohr-kerr.com

Office: (309) 692-8500
Fax: (309) 692-8501
Professional Design Firm #184-005091

DESIGNER	DATE	PROJECT	DATE
CHECKED	DATE	PROJECT	DATE
DRAWN	DATE	PROJECT	DATE
SURVEYED	DATE	PROJECT	DATE

CLIENT:

WALD/LAND CORPORATION

TITLE:

COUNTRY BRIDE
1ST FLOOR PLAN

PROJECT NO.
13-100
SHEET 1 OF 2
DRAWING NO.
1