

MOHR & KERR ENGINEERING & LAND SURVEYING, P.C.
 5901 N. Prospect Road
 Suite 6B
 Peoria, Illinois 61614
 www.mohrandkerr.com
 Office: (309) 692-8500
 Fax: (309) 692-8501
 Professional Design Firm
 #184.005091



PERMIT SET:

PROJECT NAME:

NEW BUILDING DEVELOPMENT

FREEDOM CENTER

FREEDOM PARKWAY, WASHINGTON, IL 61571

SHEET TITLE:

SITE LAYOUT PLAN


DATE: 08/07/2018

▲ 9-25-18 REVISED REVISION FRONT DOOR AREA

MKELS PROJECT NO. 18-035

SHEET NUMBER

C-200

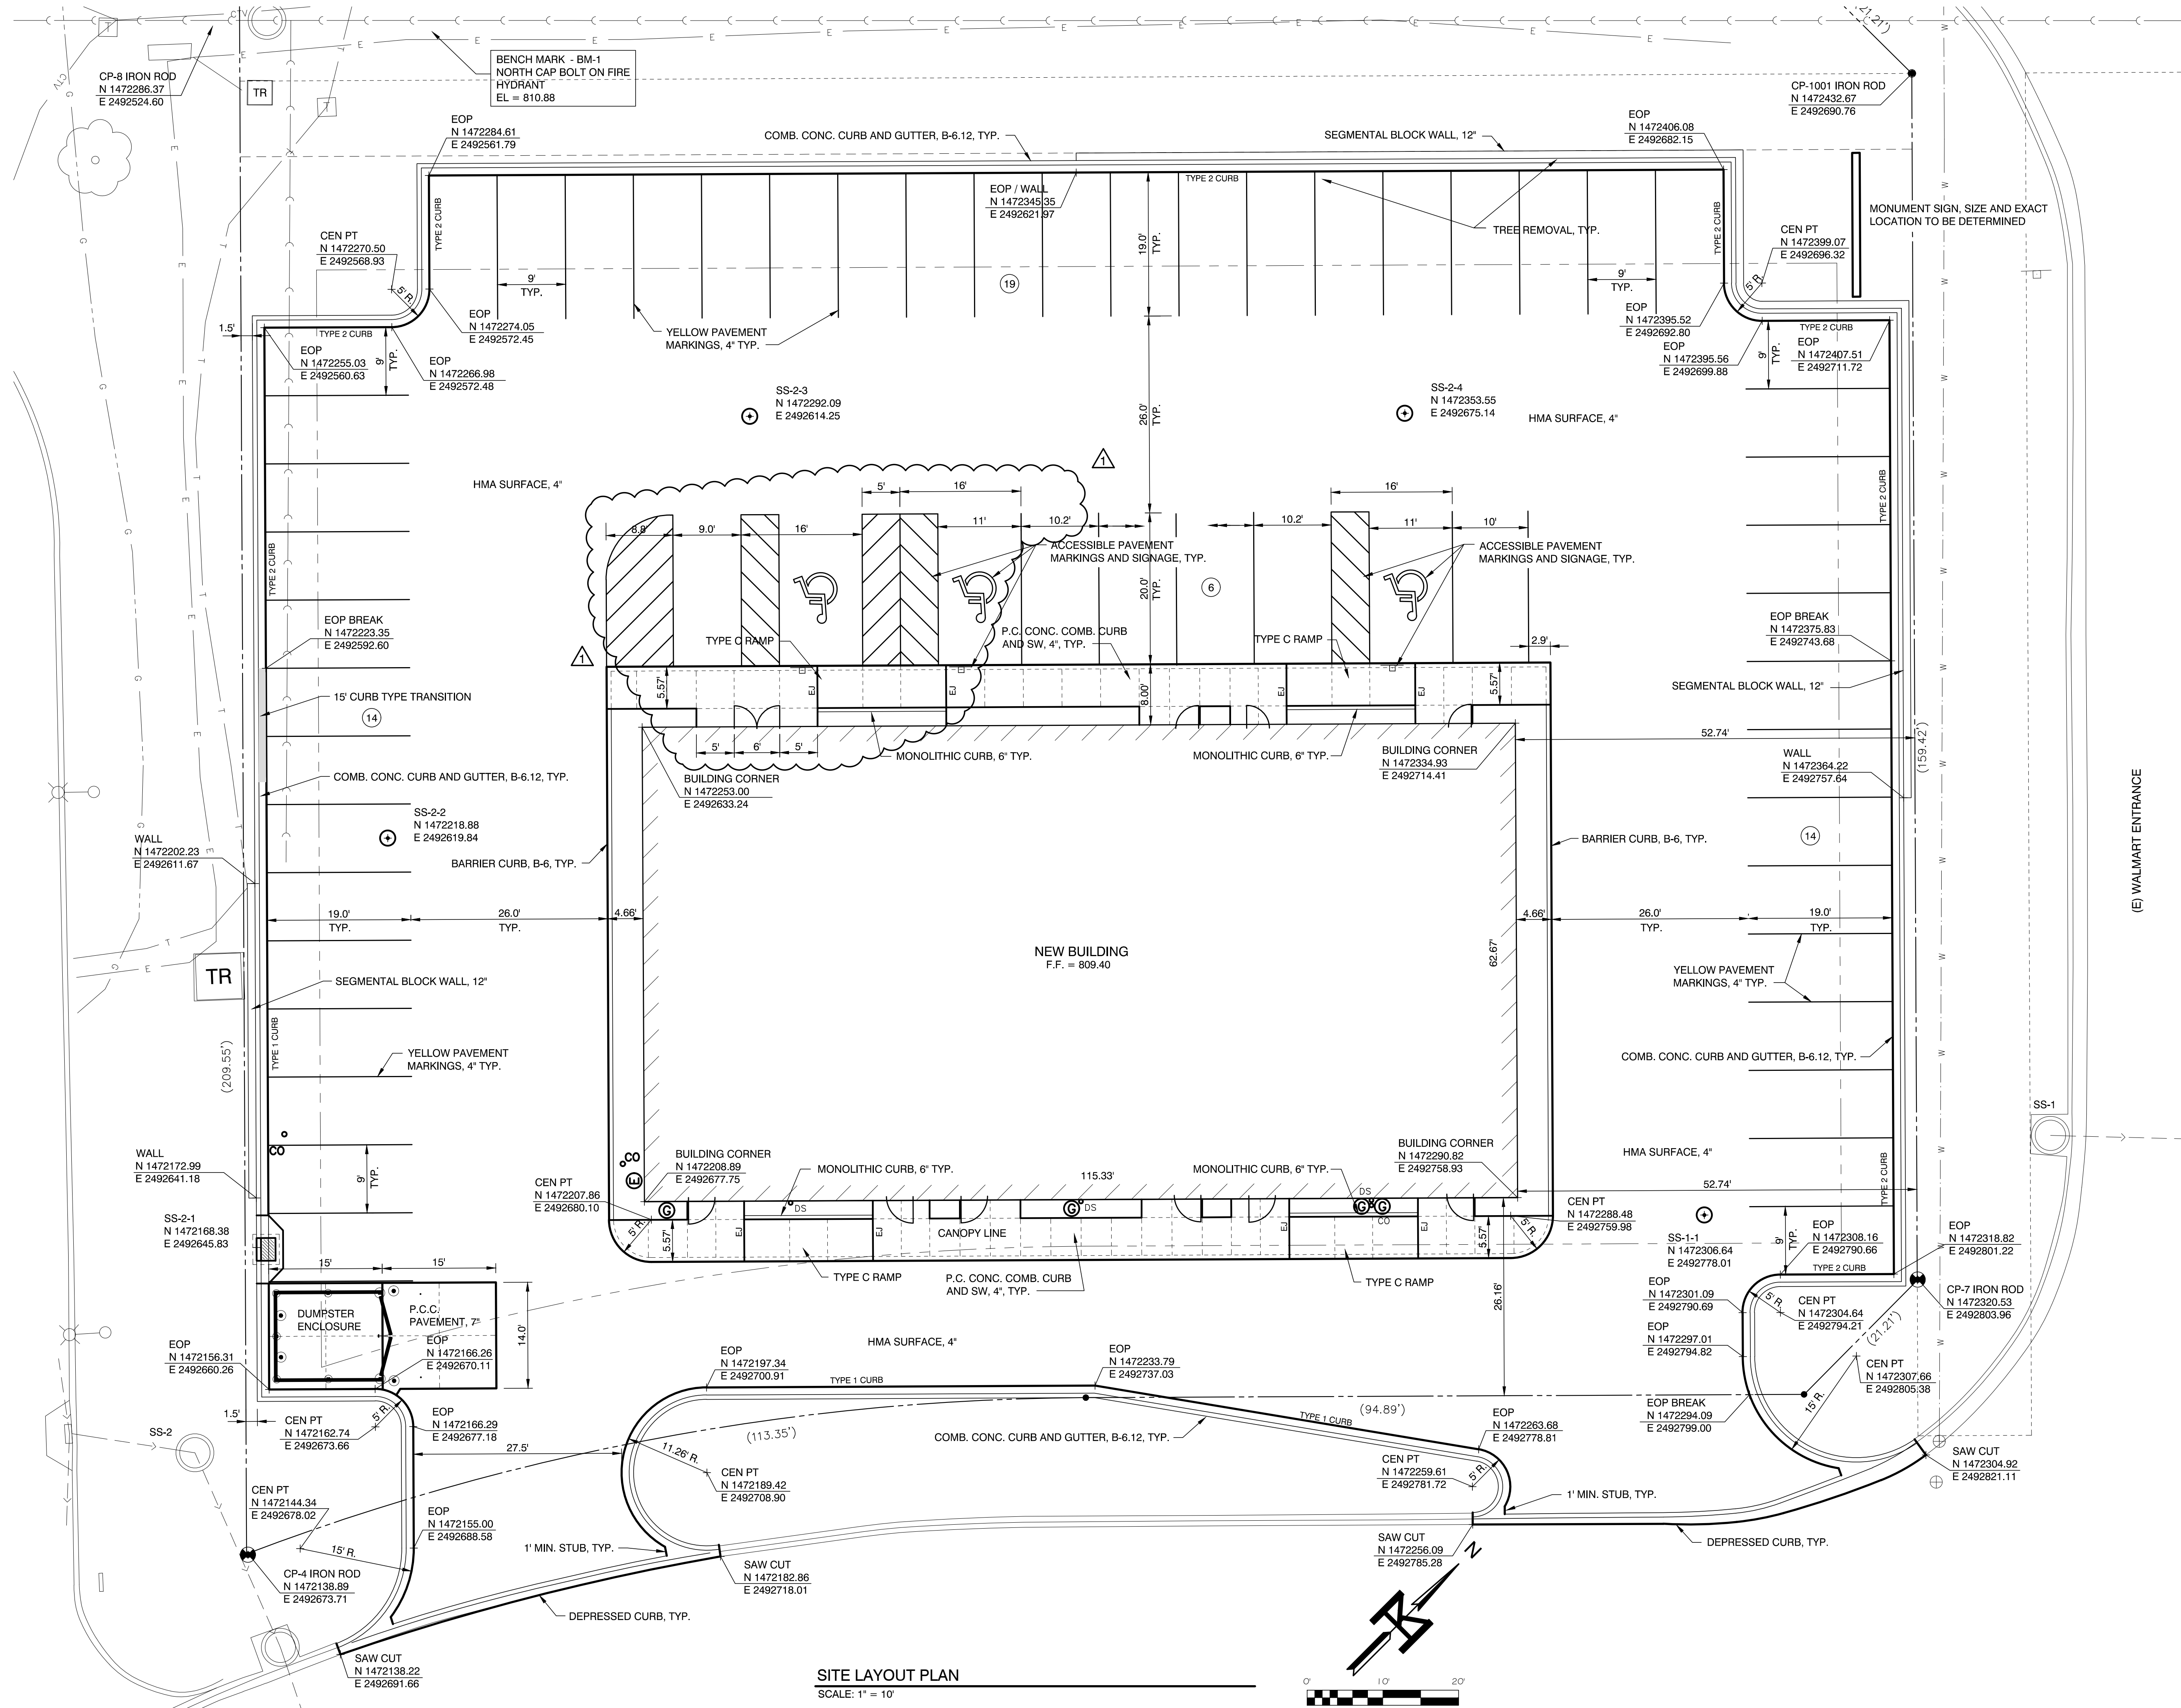

SITE LAYOUT PLAN
 SCALE: 1" = 10'

