


- NOTES TO GENERAL CONTRACTOR**
- FOR SPECIFICATIONS, SCHEDULES, NOTES AND GENERAL CONDITIONS, REFER TO SHEET #AN-1. DO NOT BID ANY WORK ON THIS SHEET WITHOUT REFERENCING SHEET #AN-1.
 - CONTRACTOR TO CONFIRM WITH RETAIL MANAGER AND/OR LANDLORD THE EXTENT OF LANDLORD-PROVIDED CONSTRUCTION MATERIALS.
 - THE CUSTOM U.S. CELLULAR "OPEN" SIGN WILL BE PROVIDED BY CARLSON. IT IS THE STORE MANAGER'S RESPONSIBILITY TO HANG THIS SIGN. BOTTOM OF SIGN TO BE A +6'-0" ABOVE FINISHED FLOOR..

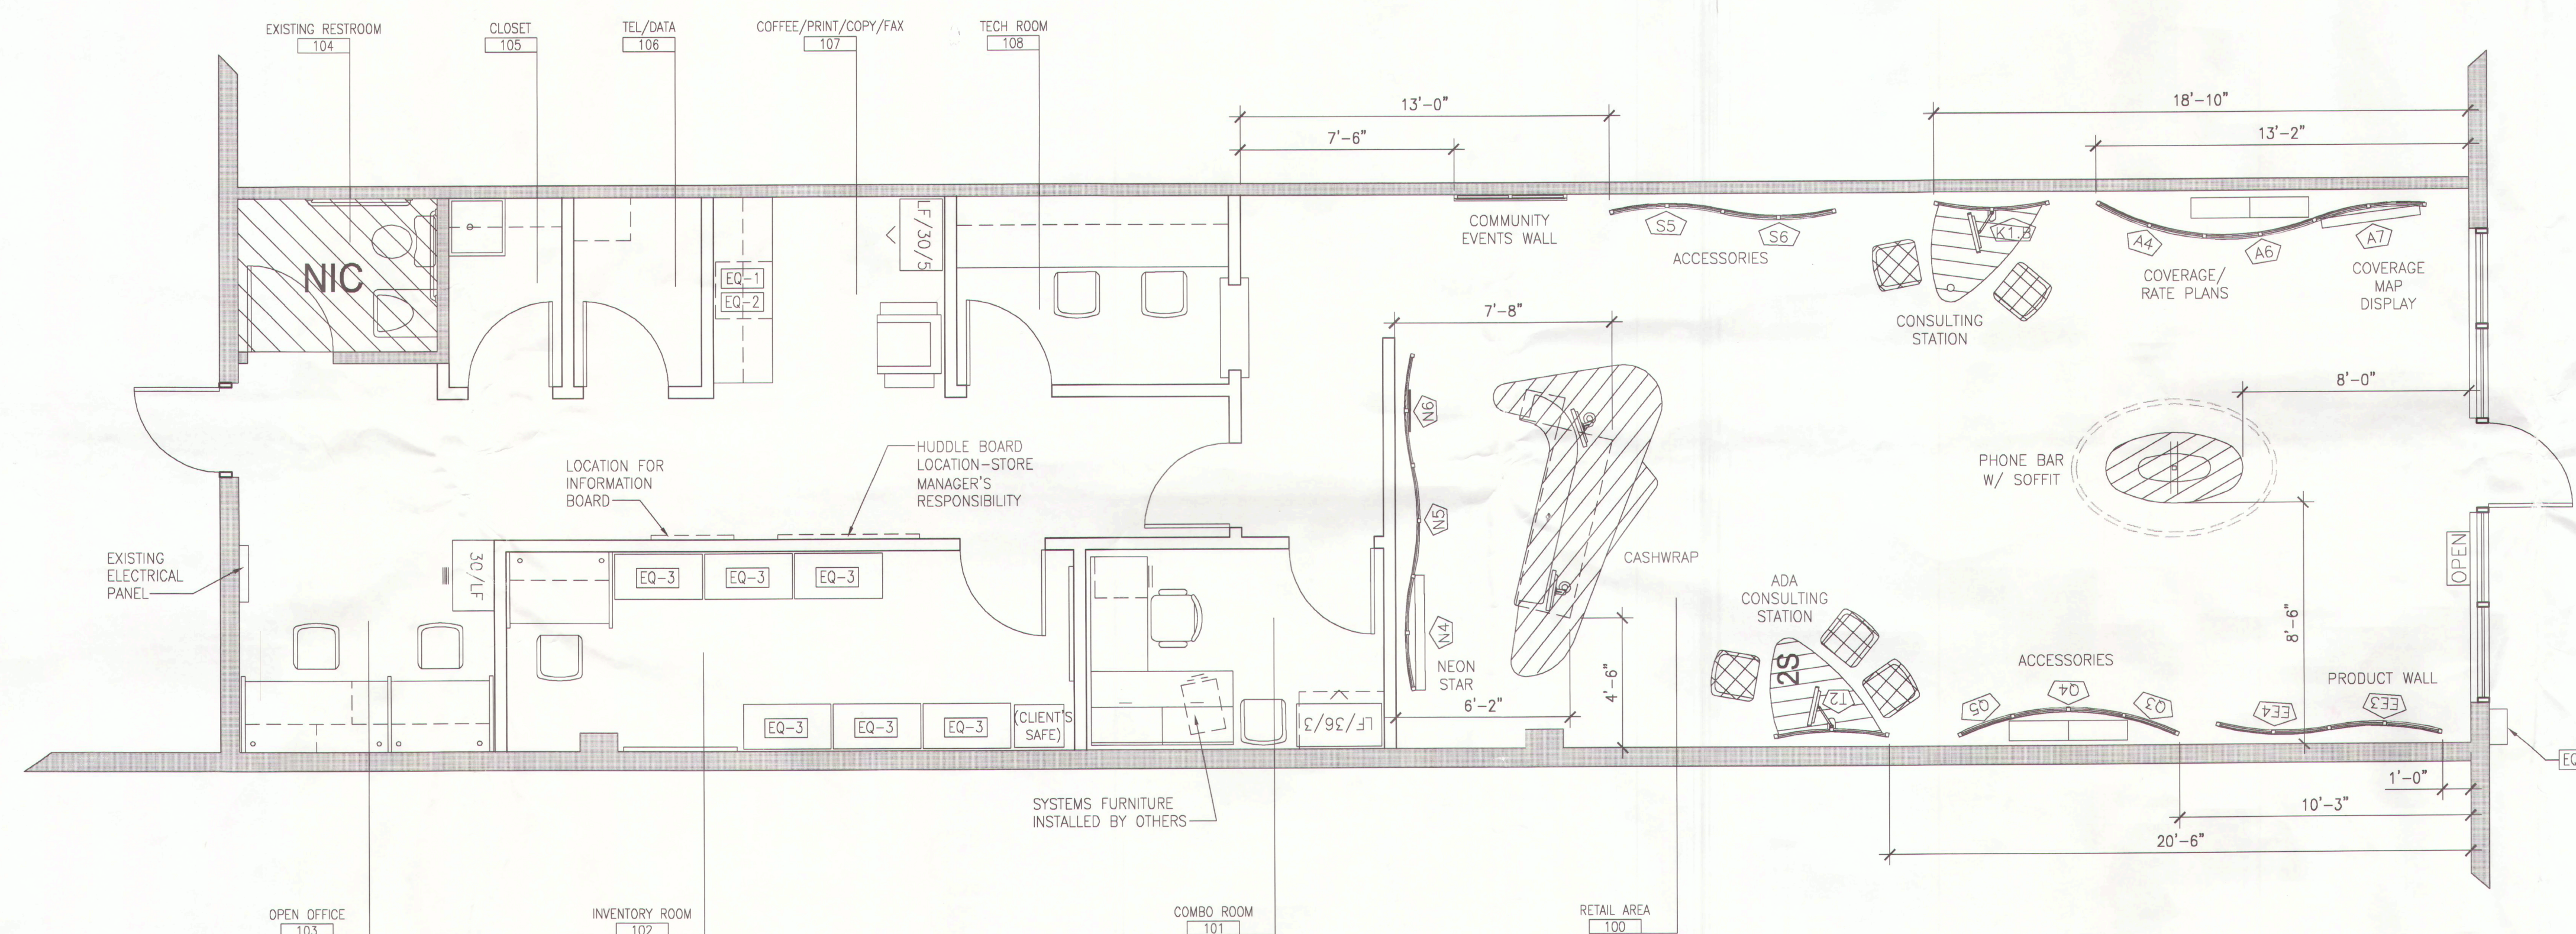

NOTE TO CARLSON:
-THE STOREFRONT WINDOW SILL HEIGHT IS UNKNOWN.
-THE STOREFRONT WINDOW HEIGHT IS UNKNOWN.



1	ISSUE FOR PRICING	10-21-05
NO.	REVISIONS/ISSUANCES	DATE
SHEET TITLE		
FURNITURE & FIXTURE PLAN		
ROBIN LANDERGREN/BILL FRANTZEN		PROJECT MANAGER
		ARCHITECT/ENGINEER
25668		PROJECT NUMBER
1/4"=1'-0"		SCALE
SEB		DRAWN BY
I:/PROJECTS/25668/DWGS/CDS/25668_A2-1.dwg		CADD FILE
		SHEET NUMBER
A2-1		
© 2005 ISO-A+ID, Inc., All Rights Reserved		